
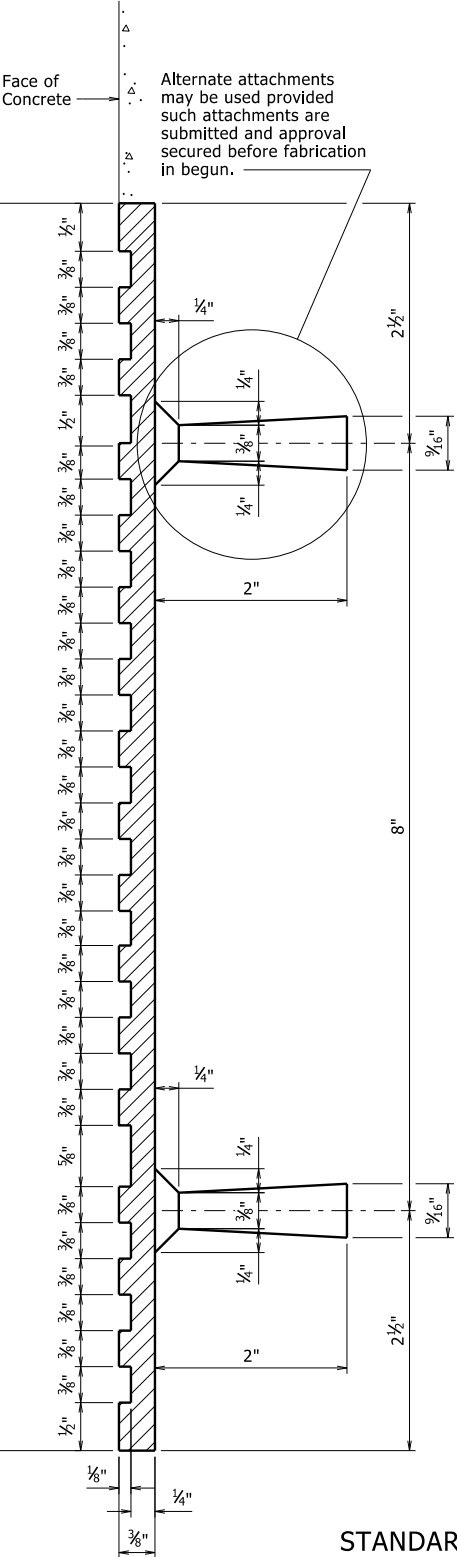


DATE REVISED	DATE REVISED	FED. RD. DIST. NO.	STATE	JOB NO.	SHEET NO.	TOTAL SHEETS
4-14-23		6	ARK.			
TYPE D NAME PLATE - 55010						

The name of the bridge as shown on the plans shall be placed on Lines 1 & 2 using $\frac{1}{8}$ " raised letters and numerals $\frac{3}{8}$ " high.

Line 1 Example 1 RED RIVER
Line 2 Example 2 SOUTHERN RAILROAD OVERPASS Example 3 SALINE RIVER RELIEF Example 4 HIGHWAY 5

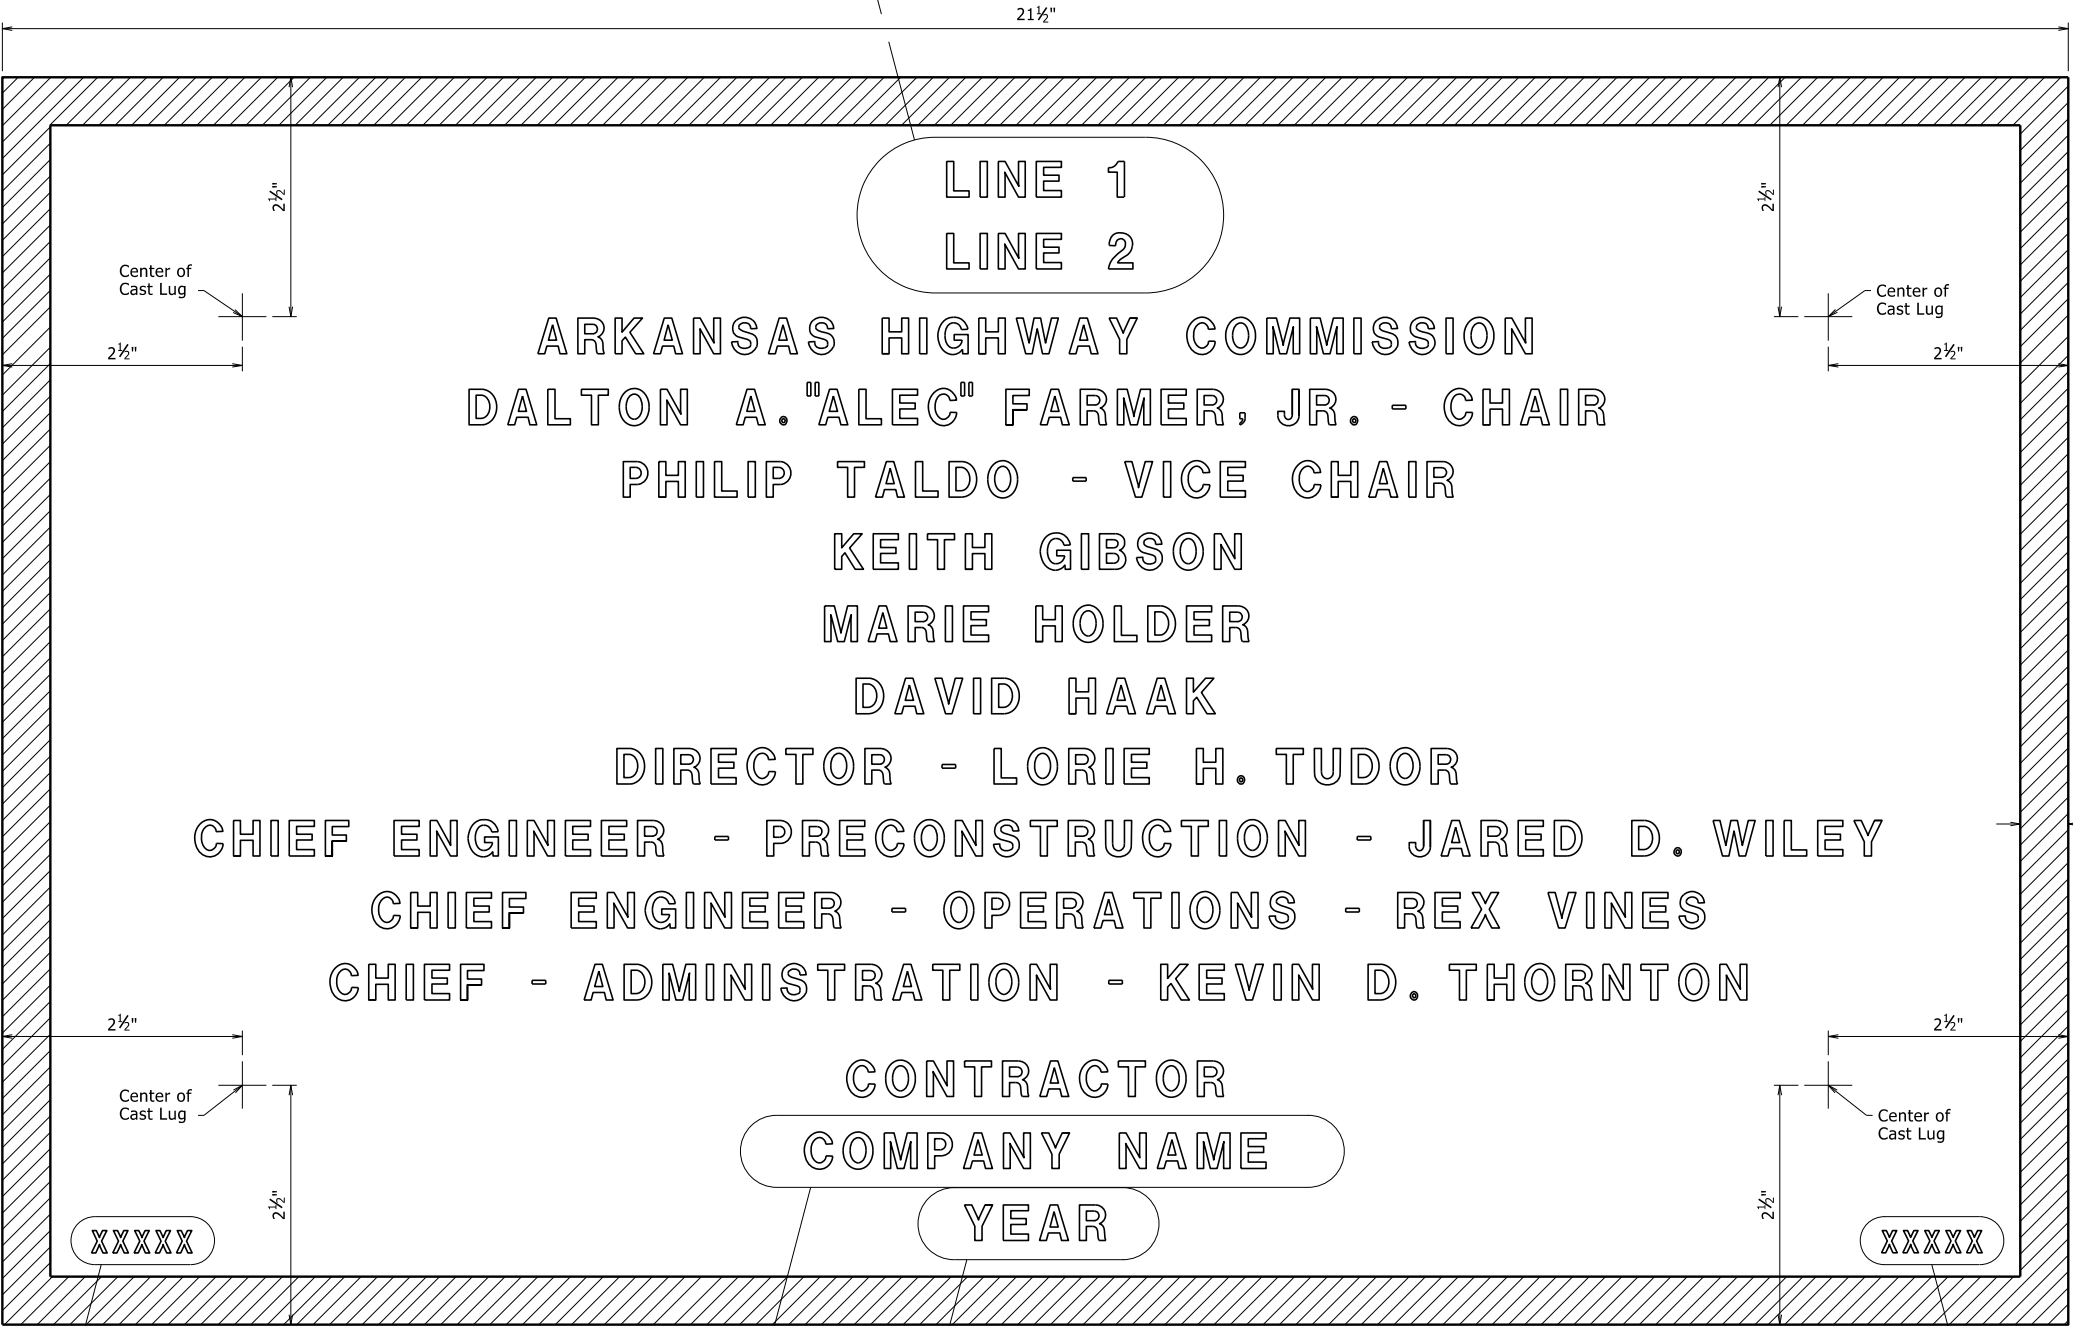

GENERAL NOTES

Specifications: Arkansas State Highway and Transportation Department Standard Specifications for Highway Construction, (2014 Edition) with applicable Supplemental Specifications and Special Provisions.

Name plates shall be cast bronze and shall meet the material requirements as specified in Section 812.

Body of plate shall be $\frac{1}{4}$ " thick and shall include four tapering cone lugs $\frac{3}{8}$ " to $\frac{1}{16}$ " x 2" long. The border and all lettering shall be raised $\frac{1}{8}$ " above the face of plate and shall be polished.

All lettering shall be plain gothic, square cut and not tapered.

The number of plates required and the location and name on the plate for each bridge shall be as designated on the plans.

1 Revised and Redrawn
4-14-23 CGP Checked By: CRE

STANDARD DETAILS FOR
TYPE D BRIDGE NAME PLATE

ROUTE SEC.
ARKANSAS STATE HIGHWAY COMMISSION
LITTLE ROCK, ARK.

DRAWN BY: KDH DATE: 2-27-2014 FILENAME: b55010.dgn
CHECKED BY: BEF DATE: 2-27-2014 SCALE: NO SCALE
DESIGNED BY: STD. DATE:

DRAWING NO. 55010