


T - 21 - N R - 21 - W

JOB NUMBER	FEDERAL AID PROJECT NUMBER	SHEET NO.	TOTAL SHEETS
009999	DPR-0049(2)	17	23
RIGHT OF WAY			
CONSTRUCTION			

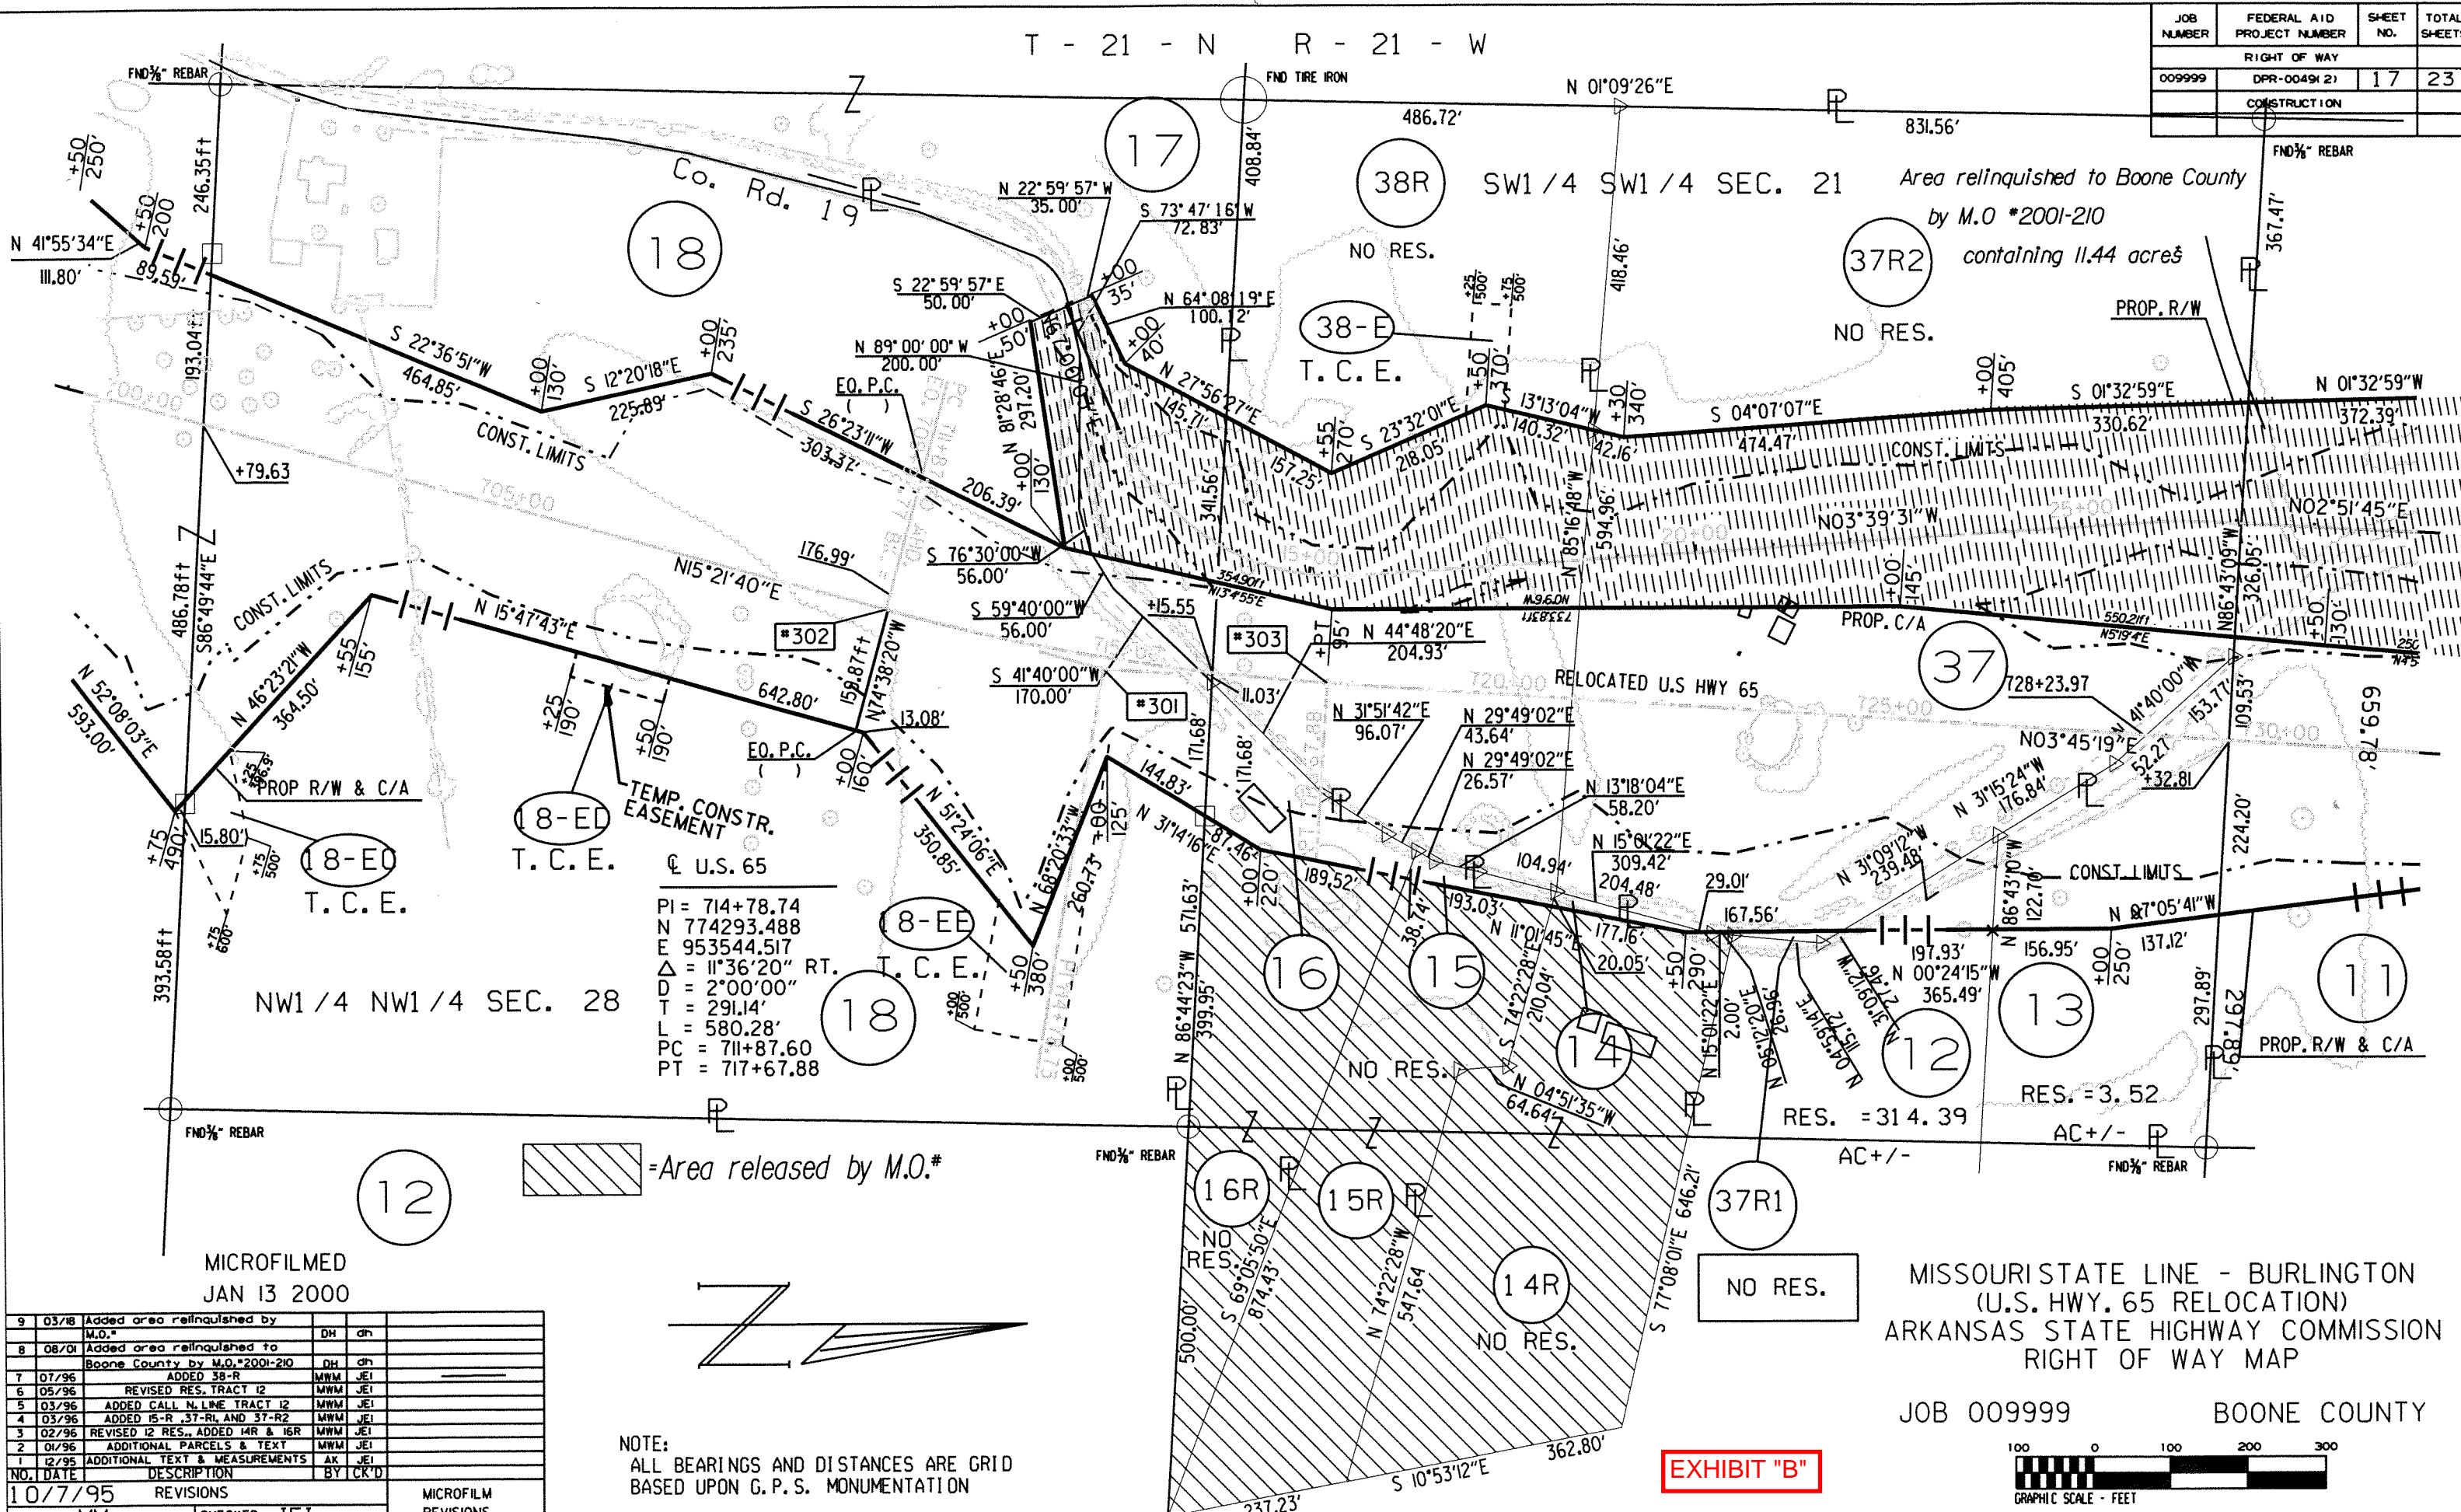

NO.	DATE	DESCRIPTION	BY	CK'D
9	03/18	Added area relinquished by M.O.*		
8	08/01	Added area relinquished to Boone County by M.O.*2001-210		
7	07/96	ADDED 38-R	MWM	JEI
6	05/96	REVISED RES. TRACT 12	MWM	JEI
5	03/96	ADDED CALL N. LINE TRACT 12	MWM	JEI
4	03/96	ADDED 15-R, 37-RL AND 37-R2	MWM	JEI
3	02/96	REVISED 12 RES., ADDED 14R & 16R	MWM	JEI
2	01/96	ADDITIONAL PARCELS & TEXT	MWM	JEI
1	12/95	ADDITIONAL TEXT & MEASUREMENTS	AK	JEI

10/7/95 REVISIONS

DRAWN: MM CHECKED: JEI

MICROFILM REVISIONS

NOTE:
ALL BEARINGS AND DISTANCES ARE GRID BASED UPON G. P. S. MONUMENTATION

EXHIBIT "B"

