


WHITE RIVER


Test Hole 1-29-42

DATE	
BY	
PLAN	
SURVEYED	
ALIGNED	
NOTED	
NO.	

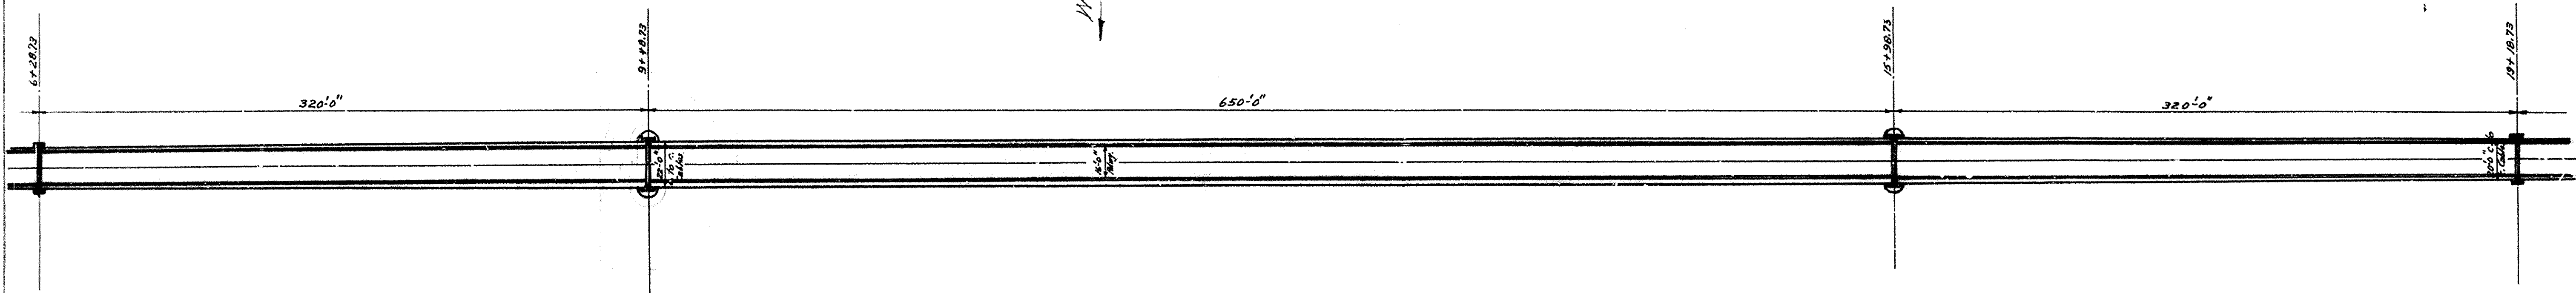

PLAN

DATE	
BY	
PROFILE	
SURVEYED	
ALIGNED	
NOTED	
NO.	

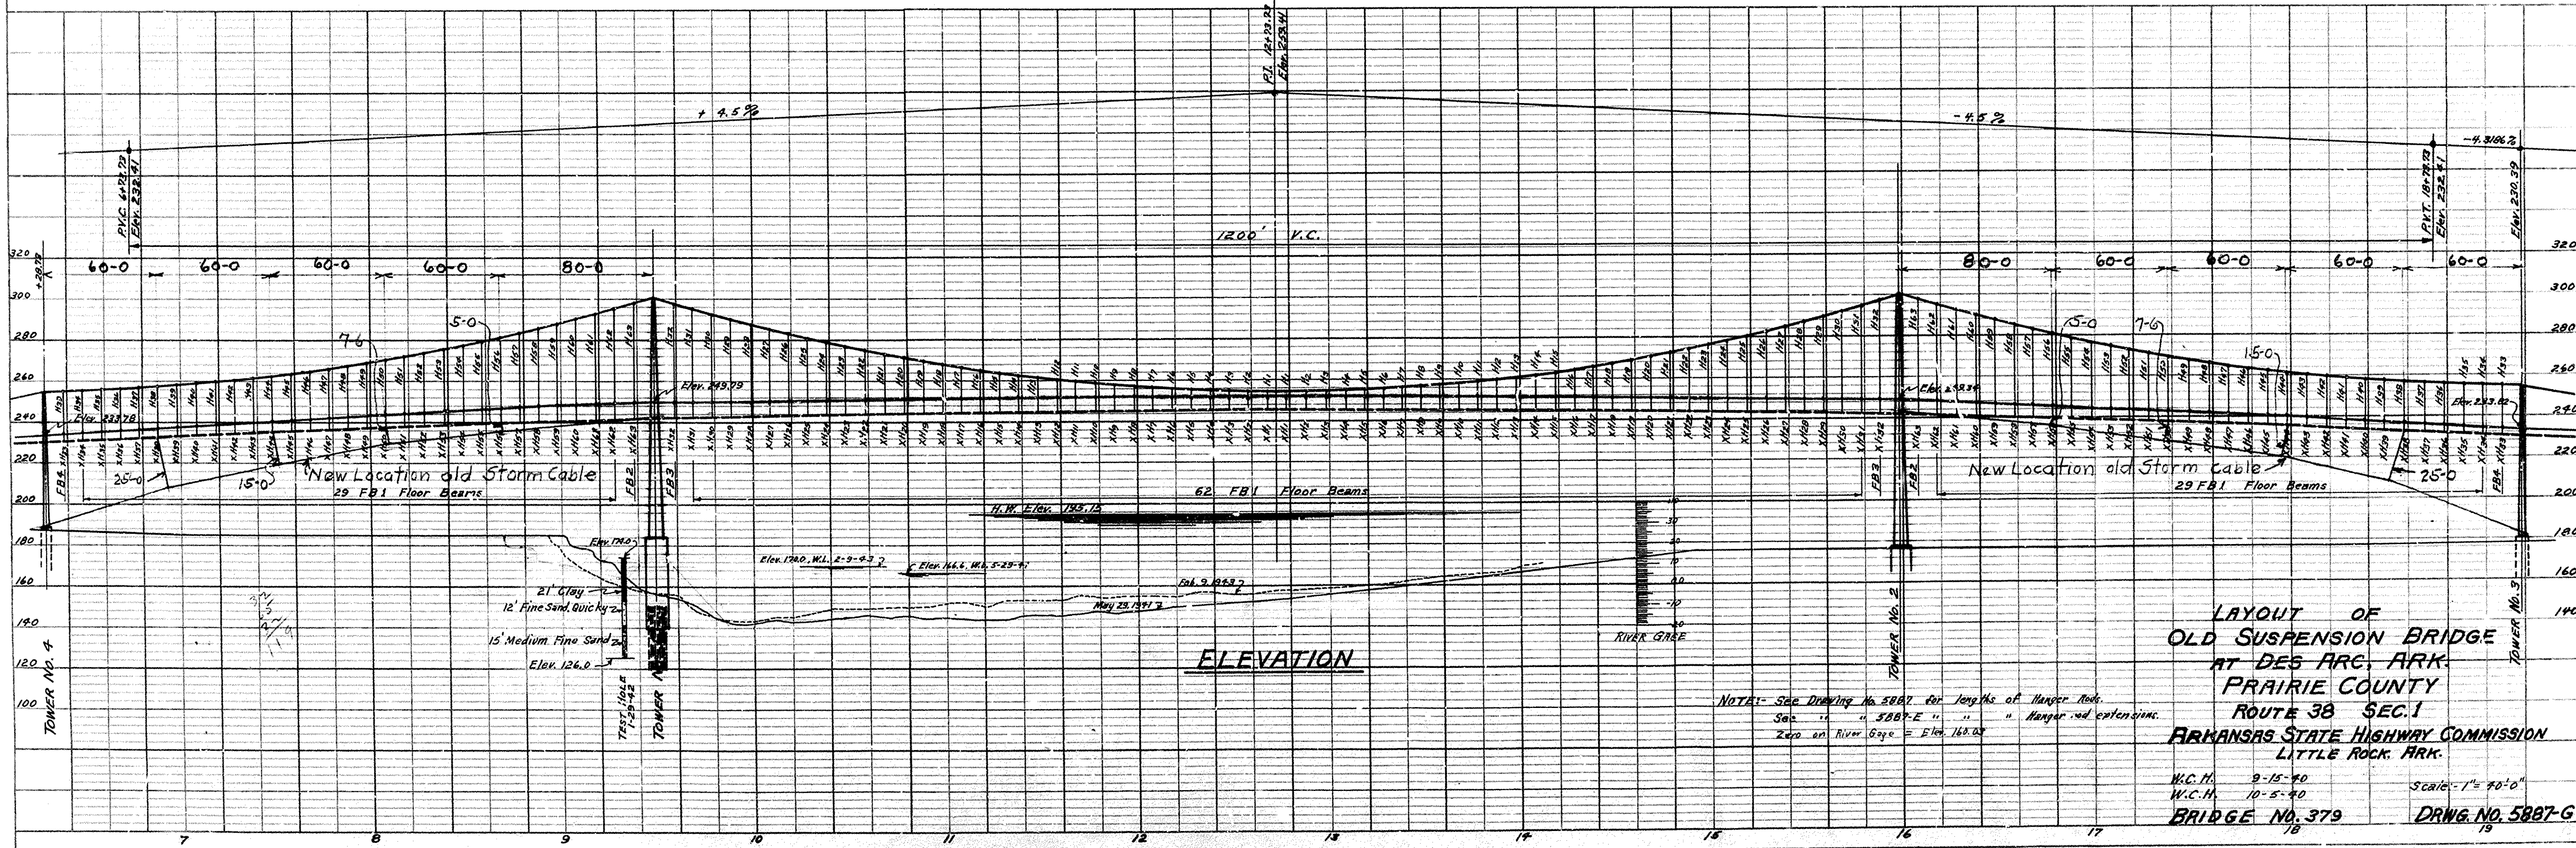

ELEVATION

NOTE: See Drawing No. 5887 for lengths of Hanger Rods.  
 See " " 5887-E " " Hanger rod extensions.  
 Zero on River Gage = Elev. 165.00'

LAYOUT OF  
 OLD SUSPENSION BRIDGE  
 AT DES ARC, ARK.  
 PRAIRIE COUNTY  
 ROUTE 38 SEC. 1  
 ARKANSAS STATE HIGHWAY COMMISSION  
 LITTLE ROCK, ARK.  
 W.C.H. 9-15-40  
 W.C.H. 10-5-40  
 BRIDGE NO. 379  
 SCALE: 1" = 40'-0"  
 DRWG. NO. 5887-G