


FED. ROAD DIST. NO.	STATE	Fed Aid PROJECT NO.	FISCAL YEAR	SHEET NO.	TOTAL SHEETS
6	ARK.	102 (3)		24	29
STATE JOB NO. G231					

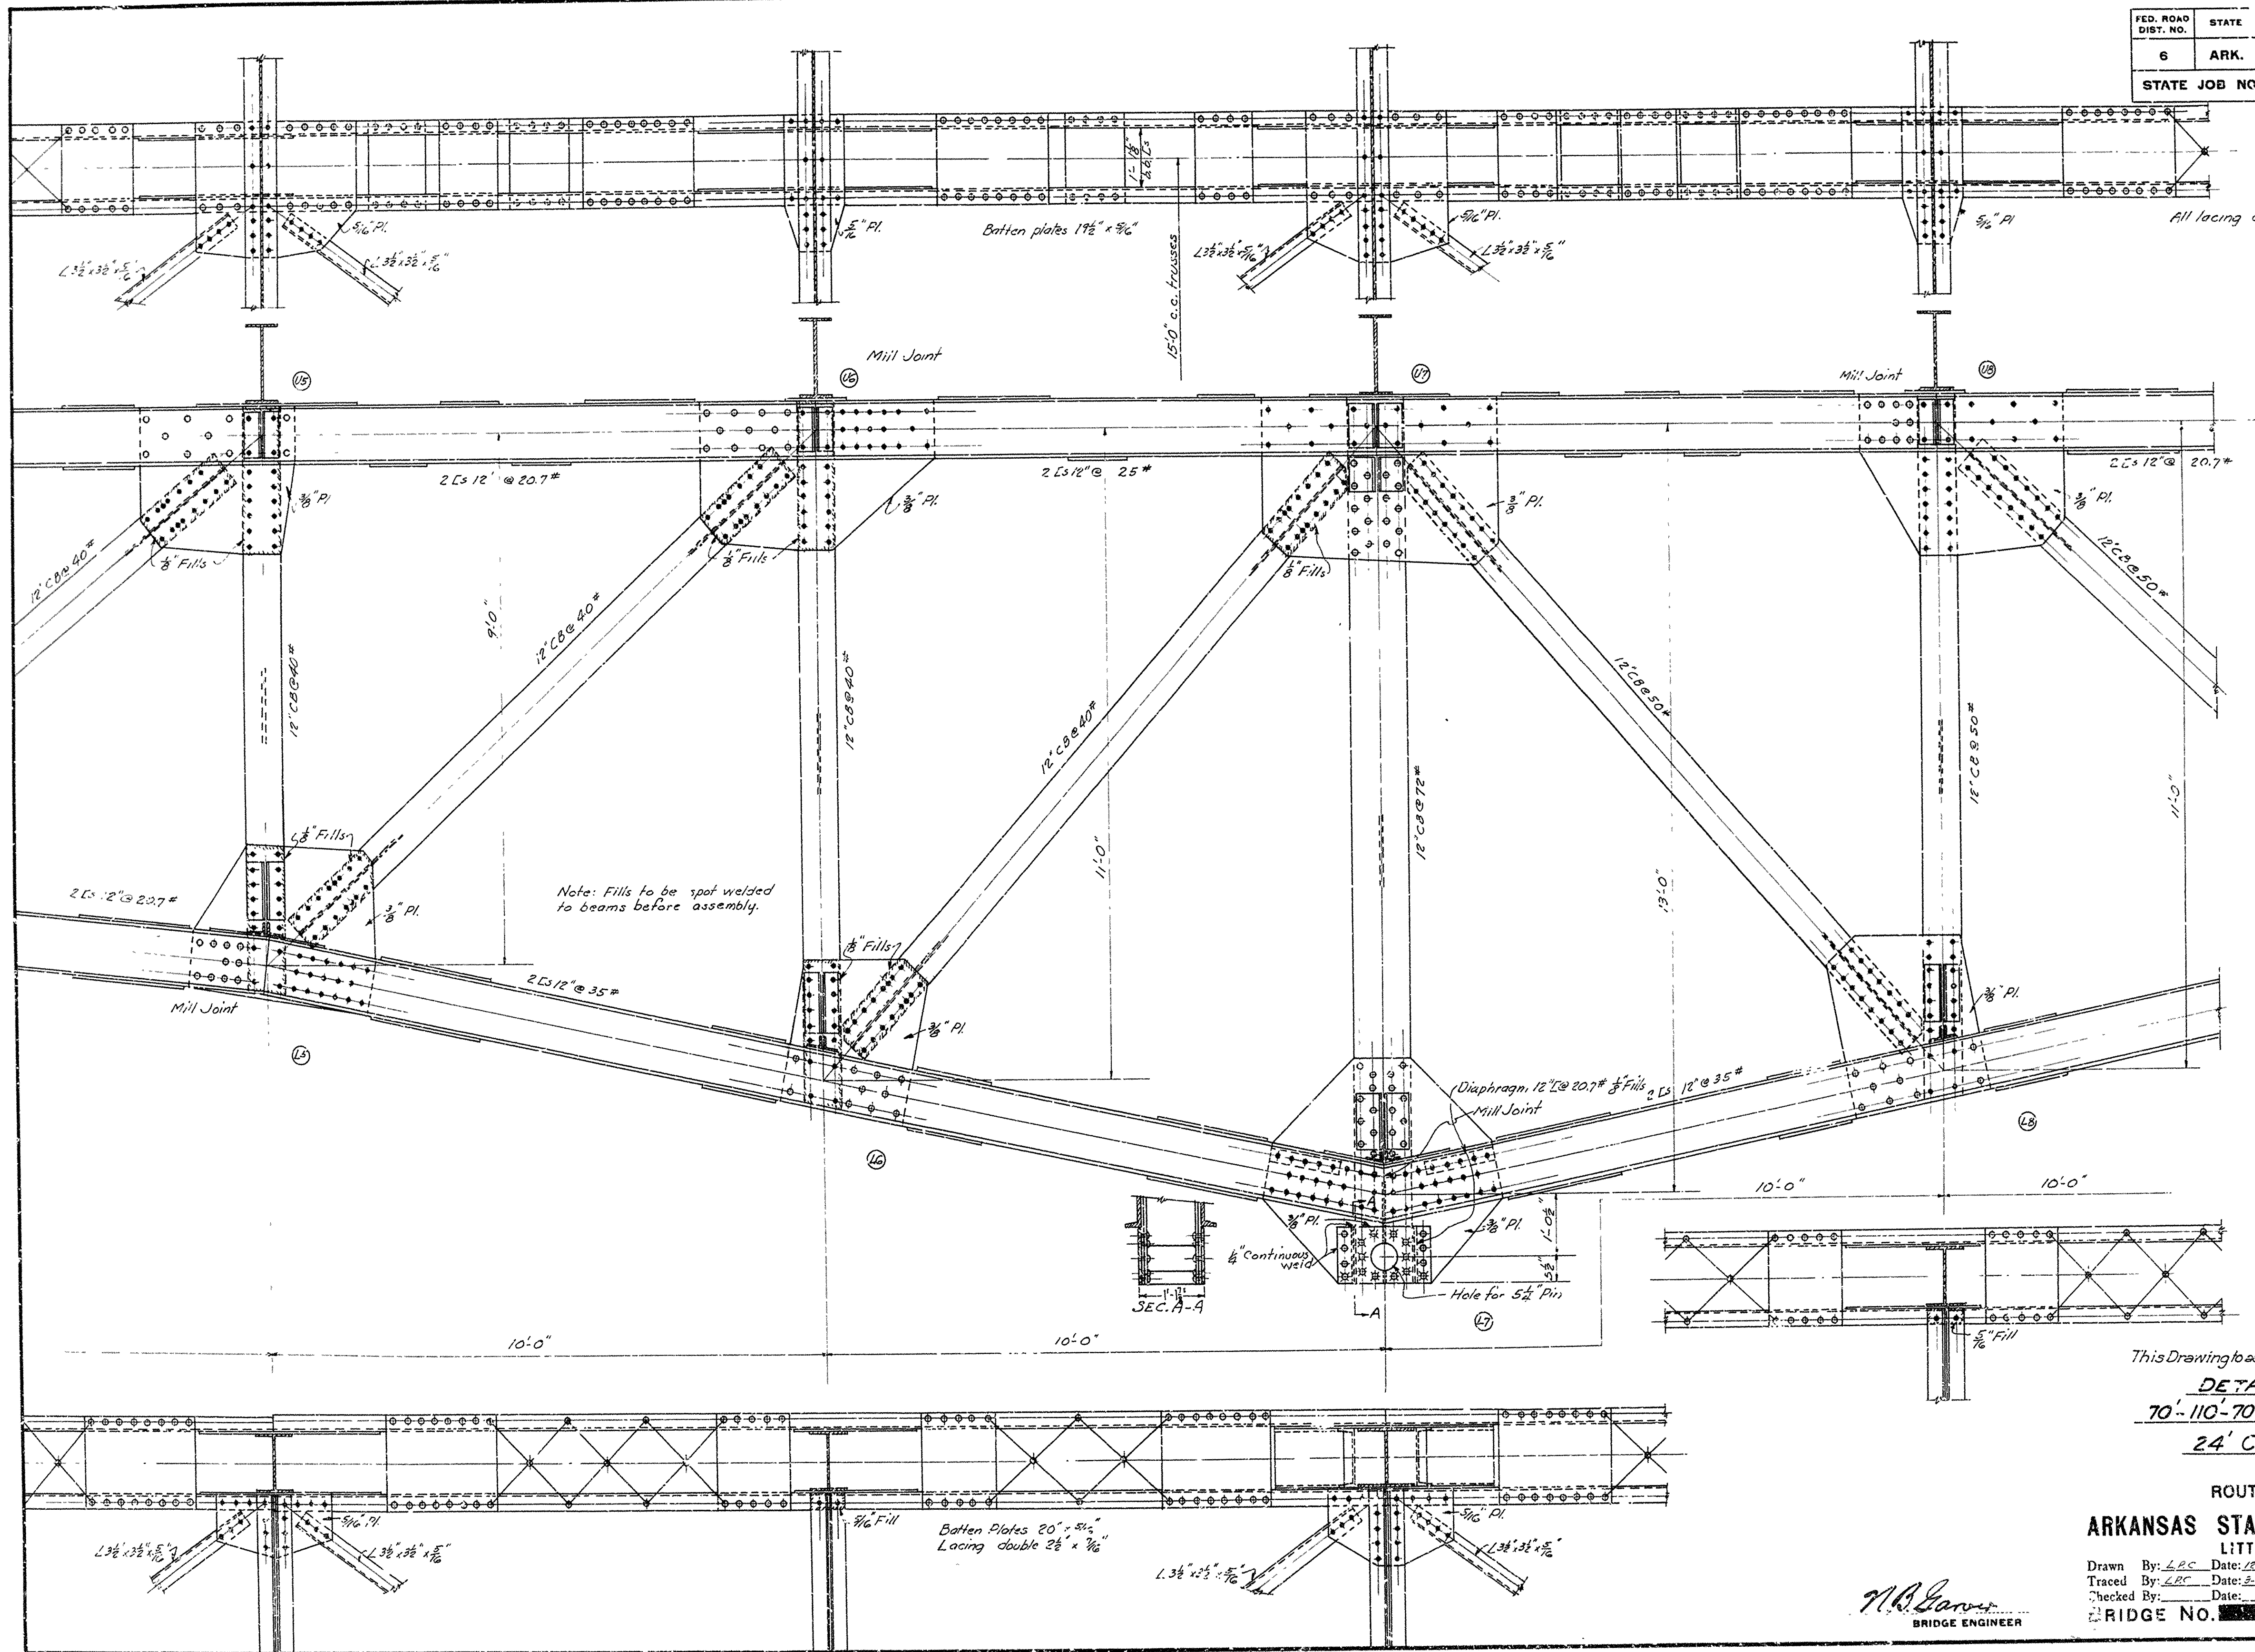

This Drawing to accompany Drawings 2460-A, 2460-B, and 2460-C
DETAILS OF SECOND
10'-110'-70" CONTINUOUS TRUSS SPAN
24' CLEAR ROADWAY

ROUTE SEC.
ARKANSAS STATE HIGHWAY COMMISSION
 LITTLE ROCK, ARK.
 Drawn By: LBC Date: 12-3-36
 Traced By: LBC Date: 5-1-37
 Checked By: _____ Date: _____
 BRIDGE NO. DRAWING NO. 2460A

M. A. Gantt
 BRIDGE ENGINEER